

**INVITATION FOR TENDER FOR INTERIOR DECORATION FOR PROPOSED
BIRGANJ BRANCH, DINAJPUR**

Sealed tender is hereby invited from the eligible Tenderers who can participate in tender as defined in the tender documents of the under mentioned works as per terms & conditions stated below:

1. Procuring Entity : Modhumoti Bank PLC., Common Services Division, Khandker Tower (Level-7), 94 Gulshan Avenue, Gulshan-1, Dhaka-1212
2. Tender Name : **Civil and interior/ exterior for BIRGANJ BRANCH, DINAJPUR (Proposed) as well as ATM booth at the same location.**
3. Time of completion of work : The Branch @ 35 days from the date of issuance Work Order.
4. Eligibility of Tenderers
 - i) The Tenderer shall be given priority who has experience of "Construction, Interior decoration and Furniture supply works" in the field of Bank Interiors in Bangladesh, which must be executed by the contractor during last three financial years.
 - ii) All experiences must be backed by with proper documentation (i.e. work order, completion certificate) from respective banks.
 - iii) Up to date Trade license, Income Tax clearance certificate, VAT & BIN Certificate.
 - iv) Must be financially solvent.
5. Price of Tender Document : Will be distributed through mail. No Purchase value.
6. Amount of Tender Security : No Tender Security Money.
7. Name & address of the office from where tender documents to be obtained & dropped : Modhumoti Bank PLC., Common Services Division, Khandker Tower (Level-7), 94 Gulshan Avenue, Gulshan-1, Dhaka-1212.
8. Last date & time for tender submission : **On or before 2.30 P.M. on 26.10.2025.**
9. Pre-Bid Meeting : **Will be notified, if required**
10. Date & time for tender opening : **At Bank's own discretion through Bank's internal committee**
11. Special instructions : Modhumoti Bank PLC. reserves the right to accept partly or fully any tender or reject any tender and not bound to accept the lowest quotation, without assigning any reason whatsoever.


(S.M. Shahin Iqbal)

Vice President

Head of Common Services Division



MODHUMOTI BANK PLC.

COMMON SERVICES DIVISION, HEAD OFFICE
CSD, Khandker Tower (Level-7 & 8), 94 Gulshan Avenue, Gulshan-1,
Dhaka-1212

**TENDER FOR INTERIOR DECORATION
AND RELATED WORKS For Opening BIRGANJ BRANCH,
DINAJPUR as well as ATM Booth at the said location**

OCTOBER-2025

MODHUMOTI BANK PLC.
COMMON SERVICES DIVISION
CSD, Khandker Tower (Level-7 & 8),
94 Gulshan Avenue,
Gulshan-1, Dhaka-1212

MODHUMOTI BANK PLC.

**COMMON SERVICES DIVISION, HEAD OFFICE
CSD, Khandker Tower (Level-7 & 8), 94 Gulshan Avenue, Gulshan-1,
Dhaka-1212**

PACKAGE – 1

PART I

PAPERS AND DOCUMENTS

PART II

**SPECIFICATIONS, SCHEDULE OF ITEMS AND BILL OF
QUANTITY**




MODHUMOTI BANK PLC.

COMMON SERVICES DIVISION, HEAD OFFICE
CSD, Khandker Tower (Level-7 & 8), 94 Gulshan Avenue, Gulshan-1,
Dhaka-1212

PART 1

PAPERS AND DOCUMENTS

1. TENDER NOTICE
2. ABSTRACT OF THE TENDER



MODHUMOTI BANK PLC.

COMMON SERVICES DIVISION, HEAD OFFICE
CSD, Khandker Tower (Level-7 & 8), 94 Gulshan Avenue, Gulshan-1,
Dhaka-1212

TENDER NOTICE

SECTION 1



October 20, 2025

MODHUMOTI BANK PLC., Khandker Tower (Level-7 & 8), 94 Gulshan Avenue, Gulshan-1, Dhaka-1212

TENDER NOTICE

1.01 TENDER NOTICE

Tender is sealed covers in prescribed form are hereby invited by the undersigned from reputed firms engaged in constructions, Interior Decoration having experience in the field of Bank/Insurance/ Reputed office interiors in Bangladesh.

1.02 NAME OF WORK

Interior decoration & other related works for opening of Bank's BIRGANJ BRANCH, DINAJPUR as well as ATM booth at the said location.

1.03 SALE OF TENDER DOCUMENTS

Tender documents will be mailed to their authorized (as submitted to the Bank) for submission of the same as per rules. No purchase is required in this regard.

1.04 OPENING OF TENDER DOCUMENT

Tender will be received by the office of the undersigned within 2.30 P.M. on 26.10.2025.

1.05 SECURITY DEPOSIT

The Bank would retain a total of 10% of the certified bill amount as security deposit from the awarded vendor.

1.06 TIME FOR COMPLETION

Time for completion of works is 30 (thirty) days from the date of issue of the written work order.

1.07 SITE VISIT

The bidder must visit the respective site of work and make him fully acquainted with the site condition & see Scope of works and the available space, services and conceptual design drawings before submitting tender.

1.08 SUBMITTANCE

The undersigned has the right to accept or reject any or all the offers without assigning any reason whatsoever. The Undersigned also reserves the right to split up the work between two or more Contractors.

1.09 EARNEST MONEY

Not Required.

VICE PRESIDENT & HEAD OF DIVISION
COMMON SERVICES DIVISION
CSD, Khandker Tower (Level-7 & 8),
94 Gulshan Avenue,
Gulshan-1, Dhaka-1212



MODHUMOTI BANK PLC.

COMMON SERVICES DIVISION, HEAD OFFICE
CSD, Khandker Tower (Level-7 & 8), 94 Gulshan Avenue, Gulshan-1,
Dhaka-1212

ABSTRACT OF THE TENDER

SECTION 2

October 20, 2025

MODHUMOTI BANK PLC., Khandker Tower (Level-7 & 8), 94 Gulshan Avenue, Gulshan-1, Dhaka-1212.

ABSTRACT OF TENDER

2.01	NAME OF THE OWNER	MODHUMOTI BANK PLC.
2.02	NAME OF THE PROJECT	INTERIOR DECORATION AND RELATED WORKS OPENING OF BIRGANJ BRANCH, DINAJPUR (1800 sq.ft.) AS WELL AS ATM BOOTH
2.03	PROJECT SITE	1 st floor, Wahed Plaza, Ward No.04, Holding No.81, Khansama Road, Birganj, Dinajpur
2.04	SECURITY DEPOSIT	10% of the certified final bill amount and fully refunded after Twelve months from the date of hand over of the project.
2.05	VALIDITY OF TENDER	30 (Thirty) days.
2.06	DATE OF AWARD OF WORK	The date of issue of order in writing [work order] to Commence the work.
2.07	TIME OF COMPLETION	30 [Thirty] days from the date of issuing written work Order.
2.08	PERIOD OF MAINTENANCE	12 [Twelve] months from the date of issue of final certificate of completion by the authority.
2.09	PAYMENT	All payments shall be in Taka on submission of bill and Consequent certification by the Authority after opening of the project. All local taxes, duties, Govt. charge etc. will become payable by the contractor. But the Bank Authority shall deduct Income Tax as per existing rule from contractor's bill. Bill will be paid as per actual measurement not as per schedule.
2.10	ANALYSIS OF RATES	Shall has to be submitted as and when required as per request of the Authority/Bank Authority.
2.11	PRICE ESCALATION	No claim for price escalation shall be entertained up to the completion time.
2.12	TOOLS, MACHINERY AND EQUIPMENT	All tools, equipment and machinery, etc. required for execution of the work are to be arranged by the contractor at his/their own cost. The contractor must also arrange additional tools, equipment if required when asked by the Authority/ Authority.



October 20, 2025

MODHUMOTI BANK PLC., Khandker Tower (Level-7 & 8), 94 Gulshan Avenue, Gulshan-1, Dhaka-1212

ABSTRACT OF TENDER

2.13	MATERIAL STORAGE	Contractor shall be responsible for storage, security of material and equipment as site at his own cost till the completion of the work.
2.14	POWER, WATER ETC.	The contractor must provide required power and water at his/ their own cost to complete the project.
2.15	APPROVAL OF MATERIAL & SAMPLE OF WORKS	All materials must be approved [in writing] by the Bank Authority.
2.16	QUALIFICATION OF CONTRACTOR	i) The Tenderer shall be given priority who has experience of "Construction, Interior decoration and Furniture supply works" in the field of Bank Interiors in Bangladesh, which must be executed by the contractor during last three financial years ii) All experiences must be backed by with proper documentation (i.e. work order, completion certificate) from respective banks. iii) Up to date Trade license, Income Tax clearance certificate, VAT & BIN Certificate. iv) Must be financially solvent.
2.17	DESIGN AND DRAWINGS	Bank shall produce to the awarded contractor
2.18	SUBMISSION OF TENDER	Contractor will fill up all the papers containing in the tender Schedules duly signed and sealed and submit it as tender.
2.19	SUBMISSION OF SAMPLE	The bidder will have to submit samples of important materials/ fittings if needed by the Authority/ Bank Authority as mentioned in schedule of items of works.
2.20	EARNEST MONEY	Not Required



Ref No:

Monday, October 20, 2025

**BOQ FOR INTERIOR DECORATION WORKS OF BIRGANJ BRANCH, MODHUMOTI
BANK PLC. DINAJPUR.**

NO	PARTICULARS	AMOUNT (BDT)
A	Civil Works	
B	Paint Works	
C	Doors & Internal Partitions	
D	Ceiling & Curtain Glass Works	
E	Plumbing & Sanitation Works	
F	Electrical Works	
G	Internet & Networking	
H	Miscellaneous Works	
I	Furniture Works	
TOTAL (BDT) =		

In Word (Taka) :



BOQ FOR INTERIOR DECORATION WORKS OF BIRGANJ BRANCH, MODHUMOTI BANK PLC. DINAJPUR.					
Sl.	Particulars	Qty.	Unit	Rate (BDT)	Amount (BDT)
A. Civil Works:					
1	5" BRICK WORK: 5" Thickness Brick work (1:4) with 1st class bricks - all complete as per direction of consulting architect & full satisfaction of the Bank authority.	650	Sft		
2	PLASTER WORK: Minimum 12 mm thick cement sand (F.M. not below 1:2) plaster (1:6) with fresh cement (conforming to BDS 232) to wall both inner and outer surface, finishing the corner and edges in/c washing of sand, cleaning the surface, scaffolding and curing at least for 7 days etc. all complete in all respect as per direction of the engineer-in-charge.	1500	Sft		
3	VAULT ROOM RCC WORK: Reinforced cement concrete works (1:2:4) with cement, best quality sand [50% quantity of best local sand (F.M. 1:2) and 50% quantity of Sylhet sand or coarse sand of equivalent F.M. 2.5] and 20 mm down well graded crushed stone chips including breaking chips and screening, making, placing in position, making shutter water-tight properly, placing reinforcement (using deformed bars 10 mm dia, 125 mm c/c both ways double layers for vault room & locker room and 4 nos 12 mm dia deformed bars & 10 mm dia stirrups @125 mm c/c for lintel over door & windows opening) in position; mixing with mixer machine, casting in forms, compacting by vibrator machine and curing at least for 28 days, removing centering-shuttering- all complete as per direction of consulting architect.	200	Cft		
4	KITCHEN COUNTER: Kitchen counter (1'-6" width) made of 3" thick RCC slab (1:2:4) including necessary 5" brick wall support, laying, cutting, grinding, bottom of RCC slab will be net cement finish etc.	7.5	Rft.		
5	CASH COUNTER: Supply, fitting & fixing of Cash Counter made of 10" thick B/W with plaster and 3" thick R.C.C slab with granite cover, working top with stainless steel, necessary welding, bobbing, polishing etc.- as per design, direction of Consulting Architect.	8	Rft		
6	CERAMIC TILES (8"x12"): supplying, fitting & fixing of 8" x 12" Ceramic tiles at bathroom with minimum 3/4" thick cement mortar (1:2) base, cutting and laying the tiles in proper way, setting in position keeping horizontal & vertical alignment with care, pointing & polishing etc.	550	Sft		



BOQ FOR INTERIOR DECORATION WORKS OF BIRGANJ BRANCH, MODHUMOTI BANK PLC. DINAJPUR.

Sl.	Particulars	Qty.	Unit	Rate (BDT)	Amount (BDT)
7	HOMOGENEOUS MATTE TILES (16"x16") For Vault & Washroom: supplying, fitting & fixing of 16" x 16" homogeneous mat tiles with minimum 3/4" thick cement mortar (1:2) base and fill in joint with same colour cement including chipping where necessary, cutting and laying the tiles in proper way, setting in position keeping horizontal & vertical alignment with care, pointing & polishing etc.	300	Sft		
8	HOMOGENEOUS MATTE TILES (24"x24"): supplying, fitting & fixing of 24" x 24" homogeneous mat tiles with minimum 3/4" thick cement mortar (1:2) base and fill in joint with same colour cement including chipping where necessary, cutting and laying the tiles in proper way, setting in position keeping horizontal & vertical alignment with care, pointing & polishing etc.	1100	Sft		
SUB TOTAL (BDT) =					0.00
B. Paint Works :					
1	PLASTIC PAINT (BERGER): Painting Work with Plastic emulsion paint of approved best quality (Berger) in a sealed container, applying to wall in two coats over a coat of brand specified primer including cleaning drying, making free from dirt, removing all chalked & scaled materials, fungus, sand papering the surface and necessary scaffolding, spreading by brush/ roller/spray etc. all complete as per direction of the engineer-in-charge.	3000	Sft		
2	ENAMEL PAINT (BERGER): Painting Work with Enamel paint of approved best quality (Berger) in a sealed container, applying two coats over a coat of brand specified primer or sealer elapsing specified time for drying/recoating including cleaning drying, making free from dirt, grease, wax, removing all chalked & scaled materials, fungus, mending good the surface defects, sand papering the surface and necessary scaffolding, spreading by brush/ roller/spray etc. all complete as per direction of the engineer-in-charge.	300	Sft		
SUB TOTAL (BDT) =					



BOQ FOR INTERIOR DECORATION WORKS OF BIRGANJ BRANCH, MODHUMOTI BANK PLC. DINAJPUR.					
Sl.	Particulars	Qty.	Unit	Rate (BDT)	Amount (BDT)
C. Doors & Internal partitions:					
1	Full/LOW HEIGHT GLASS PARTITION: (7'-0" & 4'-0" high): supplying, fitting & fixing of 10 mm glass with best quality hardware all complete as per design, direction & full satisfaction of the Architect.	200	Sft		
2	TEMPERED GLASS DOOR: supplying, fitting & fixing of frameless 10 mm glass door with best quality hardware, stainless steel handle, consealed auto closers, stoppers, locking arrangements etc- all complete as per design, direction & full satisfaction of the Architect.				
	a) Size: 2'-0"x7'-0"	2	Nos		
	b) Size: 3'-0"x7'-0"	2	Nos		
	c) Size: 2'-6"x7'-0"	1	Nos		
3	ALUMINUM SLIDING DOOR Supplying, fitting and fixing of aluminum sliding windows/doors of 3" silver colored anodized aluminum section with all foreign made hardware of best quality available viz: handle, locks, wheels original bronze anodized star head matching screws, weather seal/ Mohair, rubber gasket, rivets, neoprene, sealant etc. in/c fitting and fixing of distortion free 5 mm thick clear float glass of approved quality and shade of foreign origin in/c fixing all necessary accessories etc., complete in all respect as per design, drawing and direction of Architect/Authority.	48	Sft		
4	PLASTIC DOOR for Washroom: Supply, fitting & fixing of best quality RFL Plastic door, including frame with the supply of best quality all hardware, clamps, coal tarring of frame including etc. all complete as per direcion and full satisfaction of the Engineer / Bank authority.	2	Nos		
5	FLUSH DOOR: Supply, fitting & fixing of best quality Garjan plywood made of star particle board solid flush door, including frame by best quality seasoned Garjan wood 2.5" X 6" section with the supply of best quality all hardware, 4" brass hinges, clamps, coal tarring of frame including etc. all complete as per direcion and full satisfaction of the Engineer / Bank authority.	3	Nos		

BOQ FOR INTERIOR DECORATION WORKS OF BIRGANJ BRANCH, MODHUMOTI BANK PLC. DINAJPUR.					
Sl.	Particulars	Qty.	Unit	Rate (BDT)	Amount (BDT)
6	DOOR LOCK: Supply, fitting & fixing of round cylinder type imported door lock (with 3 keys) in position of best quality silver color including all required accessories ensuring minimum injury to door shutter and frame etc. all complete as per direction and full satisfaction of the Architect/ Engineer / Bank authority.	3	Nos		
7	COLUMN/ WALL PANELING (BY LAMINATED/ MELAMINE BOARD) : Supply, fitting & fixing of Full Height column or Wall cladding made of (12mm) laminated with Approved color/ texture, cladded on tilted wooden frame etc. complete in all respect as per design, drawing and direction of Architect/Authority.	160	sft		
8	Plain Board Partition & Drop Partition Work: Supply, fitting & fixing Plain pertex work made of 12 mm board of fitted and fixed by plugs, nails, screws etc. in/c French polishing 3 coats over a coat of priming & Plastic paint 3 coats over a coat of priming. all complete as per drawing, design, direction of the engineer-in-charge & full satisfaction of the Bank authority.	250	Sft		
SUB TOTAL (BDT) =					



[Handwritten signature]

[Handwritten signature]

BOQ FOR INTERIOR DECORATION WORKS OF BIRGANJ BRANCH, MODHUMOTI BANK PLC. DINAJPUR.					
Sl.	Particulars	Qty.	Unit	Rate (BDT)	Amount (BDT)
D. Ceiling & Curtain Glass Works					
1	GYPSUM BOARD CEILING: Supplying, fitting and fixing gypsum board ceiling of 12 mm thick board laminated by mechanical hot press with a milk white PVC membrane with Aluminium T-bar frame in natural anodized finish at 600 x 600 mm in grid suspended from ceiling by 12 SWG double ply wire fixed to the ceiling by rowel plug, screws, hooks, nails etc. maintaining straight lines and desired finished level a bottom face with vertical wooden strut as required in/c making holes in slabs, or beams by electric drill machine and mending good the damages, if any, during execution of the work in/c cost of all materials, electricity, accessories, scaffoldings, labour for installation, screws, nails, etc.	850	Sft		
2	DECORATIVE CEILING: Supplying, fitting and fixing of Design drop ceiling made of 12 mm thick Burma teak Veneered board/ 12 mm thick commercial board with best quality and well seasoned Garjan wood frame of section 75 x 38 mm at 600 x 600 mm in grid, fitted and fixed by plugs, nails, screws etc. in/c French polishing 3 coats over a coat of priming & Plastic paint 3 coats over a coat of priming. all complete as per drawing, design, direction of the engineer-in-charge & full satisfaction of the Bank authority.	700	Sft		
SUB TOTAL (BDT) =					



BOQ FOR INTERIOR DECORATION WORKS OF BIRGANJ BRANCH, MODHUMOTI BANK PLC. DINAJPUR.

Sl.	Particulars	Qty.	Unit	Rate (BDT)	Amount (BDT)
E. Plumbing & Sanitation Work:					
1	COMMODE WITH LOW DOWN: Supply, fitting & fixing of RAK Brand commode set (Off White color) with low down with connection pipe other fittings etc. All complete as per direction & full satisfaction of engineer in charge / bank authority.	2	Nos		
2	COUNTER BASIN: Supply, fitting & fixing of RAK Brand counter basin set (Off White color) with other fittings etc. All complete as per direction & full satisfaction of engineer in charge / bank authority.	1	Nos		
3	MIRROR: Supply, fitting & fixing mirror (6 mm) (foreign made) of best quality with necessary hardware, out side wooden frame etc.	5	Sft		
4	STEEL SINK: Supply, fitting & fixing of stainless steel sink (36"x18") of (/RAK / Equivalent Brand) with necessary hardware etc. All complete as per direction & full satisfaction of the Bank Authority.	1	Nos		
5	SANITARY FITTINGS: Supply, fitting & fixing of toilet fixture of approved quality including fittings, thread tap, hardware with GI pipe & PVC pipe etc. All complete as per direction & full satisfaction of the Arc.				
	i) Sink Cock (Nazma/ Sharif/Sattar Brand)	1	No		
	ii) Angel stop cock (Nazma/ Sharif/Sattar Brand)	5	Nos		
	iii) Bib Cock (Nazma/ Sharif/Sattar Brand)	1	Nos		
	iv) Soap Case (Beco/ Meco/Sattar Brand)	2	Nos		
	v) Towel Rail (Sharif/ Sattar Brand)	2	Nos		
	vi) Toilet Paper holder (Sharif/ Sattar/Nazma Brand)	2	Nos		
	vii) Push shower (Sharif/Nazma/ Sattar)	2	Nos		
	viii) Piller Cock (Nazma/ Sharif Brand)	1	Nos		
	xi) Magic pipe (Best Quality)	2	Nos		
6	REQUIRED PLUMBING AND SANITARY WORKS FOR PANTRY & WASH: Necessary plumbing and sanitary works [internal and external, if required] including water, soil, waste water pipe with all fitting accessories of approved quality and specifications complete in all respect as per design drawing and direction of Architect/Authority.	1	job		
SUB TOTAL (BDT) =					



BOQ FOR INTERIOR DECORATION WORKS OF BIRGANJ BRANCH, MODHUMOTI BANK PLC. DINAJPUR.

Sl.	Particulars	Qty.	Unit	Rate (BDT)	Amount (BDT)
F. Electrical Work:					
1	CONCEALED / EXPOSED CONDUIT Supply, fitting & fixing of following water grade PVC pipe exposed on false ceiling / tray with galvanized saddle/hanger as per routing shown in the drawing, specification and direction. The rate shall be inclusive the cost of accessories such as bends, tees, sockets, circular boxes, pull wire groove cutting, GI wire, saddle, scrow etc. All complete as per direction of the engineer-in-charge & full satisfaction of the Bank authority.				
	a) ¾" dia PVC	600	Rft.		
	b) 1" dia PVC	450	Rft.		
	c) ¾" dia Flexible Pipe	600	Rft.		
	d) 2" dia PVC pipe	120	Rft.		
2	CABLE WORK: Supply and installation including termination of PVC insulated or PVC sheathed single core BRB/BBS Brand cable including all accessories, cable socket of the following size etc. All complete as per direction of the engineer-in-charge & full satisfaction of the Bank authority.				
	i) 1 X 1.5rm (1-W) BYA cable	13.0	Coil		
	ii) 1 X 2.5rm (7-W) BYA cable	11.0	Coil		
	iii) 1 X 4rm (7-W) BYA cable	6	Coil		
	iv) 1 X 6 rm BYA cable	60	Rft		
	v) 1 X 16 rm BYA cable	200	Rft		
	vi) 1C X 1.5 re BYA (Green)	8	Coil		



[Handwritten signature in blue ink]

BOQ FOR INTERIOR DECORATION WORKS OF BIRGANJ BRANCH, MODHUMOTI BANK PLC. DINAJPUR.

Sl.	Particulars	Qty.	Unit	Rate (BDT)	Amount (BDT)
3	EARTHING SYSTEMS: Supplying & installation 150' to 180' depth more or less completed all necessary Copper Bar, wire, earth electro, salt, cowdung etc. in all respect testing and commissioning.	1	Nos		
4	SUB DISTRIBUTION BOARD: Supply and installation of SDB box (s) of 18 SWG sheet metal enclosed hammer painted with hinged front cover with required nuts, bolts etc. having knockout for conduit / cables entry and exit (bottom / top as required) for 415/240V TP & N/SP&N operations. The box should have solid neutral link. The M.C.C.B.s and M.C.B.s and bus bar 600 Amp are to be supplied by contractor and be so arranged as to keep knobs of the M.C.C.B.s and M.C.B.s projected over the cover. Each box should have one copper earthing block of required numbers of required dia drilled holes for accommodating the terminals of ECC with Copper lug (where applicable) including required numbers of brass nuts bolts etc. The bus bar rate shall include the cost of best quality insulators etc.				
	i) DB Box - Local Made (Size- 900x750x110 mm)	2	Pc.		
	ii) 63A TP MCCB (Legrand, Energypac)	2	Pcs		
	iii) 6A to 40A SP MCB-6 kA (Legrand, Energypac)	15	Pcs		
	iv) 20A TP MCB (Legrand, Energypac)	2	Nos		
	LIGHT FITTINGS:				
5	i) LED. PANEL LIGHT (6"x6"): Supply, fitting & fixing locally available LED Panel light 12 watt of approved color & size including conceal type shade with other necessary accessories etc. All complete as per direction of the Consulting Architect & full satisfaction of Engineer.	40	Nos		
	ii) HANGING LIGHT: Supply, fitting & fixing of Imported Hanging Light Shade over Cash counter and account opening Counter . all complete up to testing & commissioning as per direction & full satisfaction of Engineer-in-charge.	0	Nos		
	iii) 4' Bracket / Flat set Tube Light	4	Nos		
	iv) Strip Tube light	60	Rft		



BOQ FOR INTERIOR DECORATION WORKS OF BIRGANJ BRANCH, MODHUMOTI BANK PLC. DINAJPUR.					
Sl.	Particulars	Qty.	Unit	Rate (BDT)	Amount (BDT)
6	SWITCH/ SWITCH STEEL BOX: Supply and installation of following switch and socket of approved quality				
	i) MK Steel Box (3" X 3" X 2")	50	Nos		
	ii) 5A, 2 Gang (1 way) switch	5	Pcs		
	v) 5A, 3 Gang (1 way) switch	5	Pcs		
	vi) 5A, 4 Gang (1 way) switch	5	Pcs		
	vii) 20A Switch (for Sign board)	1	Pcs		
	viii) 10A, 2pin socket	3	Pcs		
	ix) 13A, 3pin socket	32	Pcs		
	x) 15A, 3pin socket	5	Pcs		
	xi) Bell Push Switch	4	Pcs		
7	WALL FAN: Supply and installation of 220V, 50Hz imported wall moving fan including all accessories etc. all complete up to testing & commissioning as per direction & full satisfaction of Engineer-in-charge .	2	Nos		
8	WALL AND EXHAUST FAN: Supply and installation of 220V, 50Hz imported exhaust including all accessories etc. all complete up to testing & commissioning as per direction & full satisfaction of Engineer-in-charge .	2	Nos		
9	SECURITY ALARM: Supply, fitting and fixing of SECURITY Alarm etc. all complete as per design, direction and full satisfaction of the Architect.	1	No		
10	Generator Connection Work				
	(a) 1C 6.0 RM BRB BYA Cable	500	rft		
	(b) 1" Flexible Pipe	125	rft		
	(c) Other accessories and connection charge	01	Job		
SUB TOTAL (BDT) =					



BOQ FOR INTERIOR DECORATION WORKS OF BIRGANJ BRANCH, MODHUMOTI BANK PLC. DINAJPUR.					
Sl.	Particulars	Qty.	Unit	Rate (BDT)	Amount (BDT)
G. Internet & Networking Works					
1	Supply, fitting and fixing of Networking material like switch, cable, rack, moduler, moduler jack, face plate, connector etc. all complete as per required.				
	a) Cable Cat-6 (Brand -Systemix panduit)	1	Box		
	b) Dual Face Plate with modular (Brand -Systemix panduit)	8	Nos		
	c) Switch D-Link, 24 port, Managable	1	Nos		
	d) Patch Coard (1 Meter)	12	Nos		
	e) Patch Coard (2 Meter) 20A Switch	8	Nos		
	f) Patch Panel	1	Nos		
	g) Cable Manager	1	Nos		
	h) IT Rack	1	Nos		
				SUB TOTAL (BDT) =	
G. Miscellaneous Work:					
1	FROSTED PAPER WORK: Supply, fitting and fixing of adhesive frosted paper (Taki Brand) on clear glass, pasting and cutting with fine finish etc. all complete as per design, direction and full satisfaction of the Architect/Engineer.	230	Sft		
2	VERTICAL BLIND WORK: Supply, fitting and fixing of imported best quality vertical blinds (5" thick) of approved color with all imported accessories say pvc coupling cod controlling chain, bottom weight plate, bottom chain	0	Sft		
3	Square Shape SS Box Leg for low height glass partition (2"x2"x4'-0"H) 2.5mm thickness complete in all respect as design & drawing & direction of Architect/ authority.	0	Nos		
4	COLLAPSIBLE GATE: Supply, fitting & fixing collapsible gate made of 25mmX25mmX5mm MS angle bar, 20mmX5mm MS flat bar and necessary accessories etc. complete in all respect as per design,as per direction and full satisfaction of the Architect/Engineer.	40	Sft		



BOQ FOR INTERIOR DECORATION WORKS OF BIRGANJ BRANCH, MODHUMOTI BANK PLC. DINAJPUR.					
Sl.	Particulars	Qty.	Unit	Rate (BDT)	Amount (BDT)
5	ROLLING SHUTTER: Supply, fitting & fixing M S rolling shutter made of strips (imported G.P. sheet) of approved thickness and quality including locking arrangement etc. All complete as per design, direction and full satisfaction of Engineering in charge	45	Sft		
6	WINDOW GRILL: Supply, fitting & fixing window grill made of 12mmX12mm MS bar, and necessary accessories etc. complete in all respect as per design, as per direction and full satisfaction of the Architect/Engineer.	0	Sft		
SUB TOTAL (BDT) =					
I. Furniture Works:					
1	MANAGER TABLE WITH SIDE TABLE: Supply, fitting & fixing Manager Table made of Maximum density fibre (MDF) board with licker polish/ Burmateak Veneered Board with french polish, top of polish one coat of white licker will be used, secretariate drawer unit, key board tray , wire cap, leg stopper, SS knob, lock etc.	1	Nos		
2	MANAGER OPERATION TABLE WITH SIDE TABLE: Supply, fitting & fixing Manager Table made of Maximum density fibre (MDF) board with licker polish/ Burmateak Veneered Board with french polish, top of polish one coat of white licker will be used, secretariate drawer unit, key board tray , wire cap, leg stopper, SS knob, lock etc.	1	Nos		
3	OFFICER TABLE: Supply, fitting & fixing Officer Table made of Melamine board, Melamine edging(2mm thick) secretariate wire cap, concealed hinge, best quality hardware etc, as per direction and full satisfaction of the Bank Authority.	3	No		
4	MEETING TABLE: Supply, fitting & fixing meetingTable made of Melamine board, Melamine edging(2mm thick) secretariate wire cap, concealed hinge, best quality hardware etc, as per direction and full satisfaction of the Bank Authority.	1	No		




BOQ FOR INTERIOR DECORATION WORKS OF BIRGANJ BRANCH, MODHUMOTI BANK PLC. DINAJPUR.					
Sl.	Particulars	Qty.	Unit	Rate (BDT)	Amount (BDT)
5	CENTER TABLE: Supply, fitting & fixing 3' dia Meeting Table made of laminated particle board, both side lamination pasted, pvc edging . all complete as per direction and full satisfaction of the Engineer in charge.	1	nos		
6	PHOTOCOPY DESK: Supply, fitting & fixing photocopy desk made of 25 mm thick Melamine board, 2mm thick Melamine edging, back side 6mm thick PVC board, leg stopper, drawer, chanel, SS knob, best quality hardware etc .all complete as per direction and full satisfaction of the Bank Authority.	1	Nos		
7	MOBILE DRAWER: Supply, fitting & fixing Mobile Drawer made of 18 mm thick Melamine board, 1mm thick Melamine edging, drawer channel, SS knob, lock, best quality hardware etc, .all complete as per direction and full satisfaction of the Bank Authority.(Star Particle Board, Partex Brand)	4	Nos		
8	FULL/LOW HEIGHT CABINET: Supply, fitting & fixing low height cabinet made of Melamine board, Melamine edging (2mm thick) , leg stopper, SS knob, lock, concealed hinge other standard hardware .all complete as per direction and full satisfaction of the Bank Authority.	260	Sft		
9	KITCHEN CABINET: Supply, fitting & fixing Kitchen cabinet made of 18 mm thick Melamine board, SS knob, concealed hinge, Shutter, 2mm thick Melamine edging, shelve, best quality hardware, etc.all complete as per direction and full satisfaction of the Bank Authority.	28	Rft		
10	CHEQUE WRITING DESK: Supply, fitting & fixing Check writing desk made of imported laminated board, 8 mm thick glass, other standard hardware .all complete as per direction and full satisfaction of the Engineer in charge.	1	No		



BOQ FOR INTERIOR DECORATION WORKS OF BIRGANJ BRANCH, MODHUMOTI BANK PLC. DINAJPUR.					
Sl.	Particulars	Qty.	Unit	Rate (BDT)	Amount (BDT)
11	NOTICE BOARD :Supply, fitting & fixing Notice Board as per bank standard.	1	Nos		
12	MANAGER CHAIR :Supply, fitting & fixing Chair with midium tilted back, foreign fabric and 5 leg with wheel.all complete as per direction and full satisfaction of the Engineer in charge.	1	No		
13	MANAGER VISITOR CHAIR :Supply, fitting & fixing Visitor's Chairs with fabric cover tilted back ,without leg.All complete as per direction of the Engineer in charge.	2	Nos		
14	OPERATION MANAGER CHAIR :Supply, fitting & fixing Chair with midium tilted back, foreign fabric and 5 leg with wheel.all complete as per direction and full satisfaction of the Engineer in charge.	1	Nos		
15	OFFICER CHAIR : Supply, fitting & fixing Chair with midium tilted back, foreign fabric and 5 leg with wheel.all complete as per direction and full satisfaction of the Engineer.	6	Nos		
16	MEETING ROOM CHAIR : Supply, fitting & fixing Chairs with fabric cover tilted back,without leg. All complete as per direction of the Engineer in charge.	4	Nos		
17	OFFICER VISITOR CHAIR : Supply, fitting & fixing Chairs with fabric cover tilted back,without leg. All complete as per direction of the Engineer in charge.	6	Nos		
18	STOOL : Supply, fitting & fixing Stool with fabric cover tilted back,without leg. All complete as per direction of the Engineer in charge.	3	Nos		
19	SOFA 3 SEATER :Sofa (double seated): Supply of sofa made of wooden body with imported foreign rexine (Indonasia) upholstered of approved color 06 legs will be 3"x3" x3" SS box which 2 mm thick.	1	Set		
SUB TOTAL (BDT) =					



OPTION-03

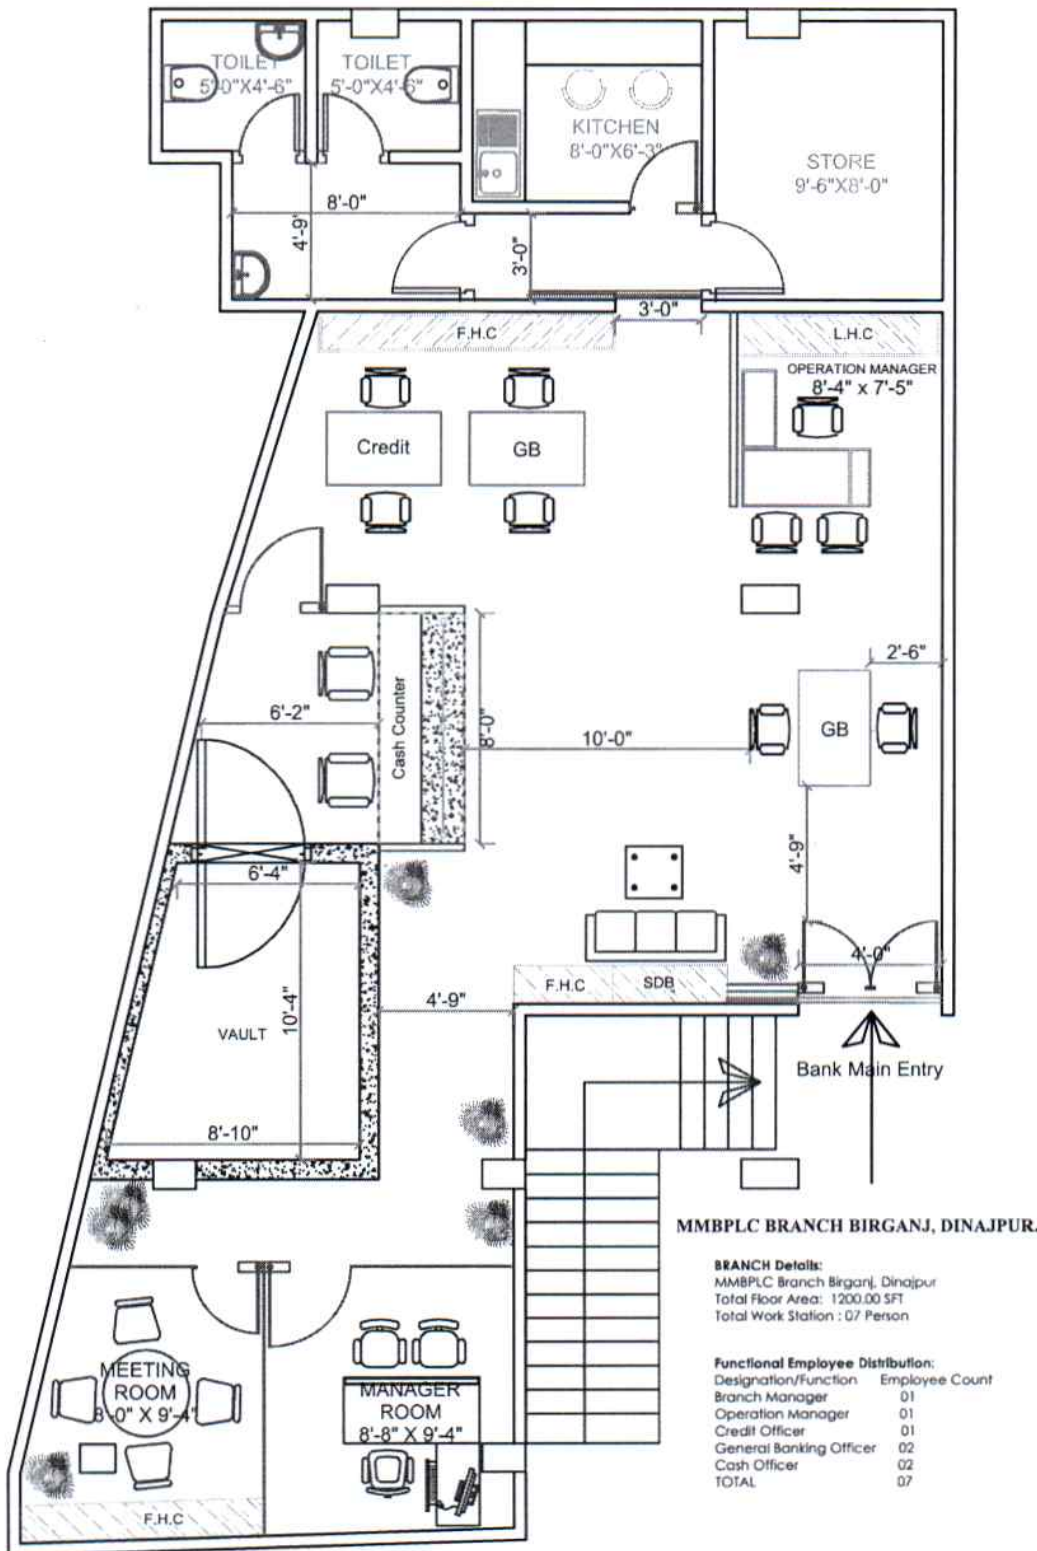

MMBPLC BRANCH BIRGANJ, DINAJPUR.

BRANCH Details:
MMBPLC Branch Birganj, Dinajpur
Total Floor Area: 1200.00 SFT
Total Work Station : 07 Person

Functional Employee Distribution:

Designation/Function	Employee Count
Branch Manager	01
Operation Manager	01
Credit Officer	01
General Banking Officer	02
Cash Officer	02
TOTAL	07

PROJECT

MMBPLC BRANCH BIRGANJ, DINAJPUR.

CLIENT



Modhumoti Bank PLC.

CONSULTANT



TRAX Technologies Ltd.
HOUSE # 10-101 (2nd Floor)
Badda High School Road
Badda Road, Gulshan-1, DHAKA
PHONE: +88 02 8835680 +88 02
22286457 FAX: +88 02 8835680
e-mail: info@trax.com.bd

DRAWING TITLE

PROPOSED FURNITURE LAYOUT PLAN Arch.

AREA: 1200.00 SFT

SCALE: TO FEET

DESIGNER

Md.Kawsar Mia
B.Sc. in Civil Engg.(DIU)

SIGNATURE

ELECTRICAL ENGINEER

SIGNATURE

CAD OPERATOR

CHECKED BY

APPROVAL CLIENT

ISSUED FOR

COMMENTS

CONSTRUCTION

SLNO. AMMENDMENT DATE TOTAL/REMARKS

NOTES:

THIS NOTES IS VALID FOR DRAWINGS RELATED TO THIS PROJECT ONLY.
1. PLEASE DO NOT SCALE FROM THIS DRAWING.
2. CONSTRUCTIONS AND SUB-CONSTRUCTIONS ARE TO VERIFY ALL DIMENSIONS AT THE SITE.
3. THE CONTRACTOR IS TO NOTIFY THE CONSULTANT ABOUT ANY DISCREPANCIES/DIFFERENCES CONTAINED IN THE DRAWING IN RELATION TO OTHER DRAWINGS BEFORE BEGINNING WORK.

COPY RIGHT

DRAWINGS AND SPECIFICATIONS AS INSTRUMENTS OF SERVICE ARE AND SHALL REMAIN THE PROPERTY OF ARCHITECT / CONSULTANT / FIRM WHETHER THE PROJECT WHICH THEY ARE MADE IS EXECUTED OR NOT. THEY ARE NOT TO BE USED ON OTHER PROJECTS OR EXTENSIONS TO THE PROJECT EXCEPT BY WRITTEN AGREEMENT AND WITH APPROPRIATE PROFESSIONAL FEE TO THE ARCHITECT.

DATE:

SHEET NO:

OCTOBER, 2025

A-01



(SEAL)